


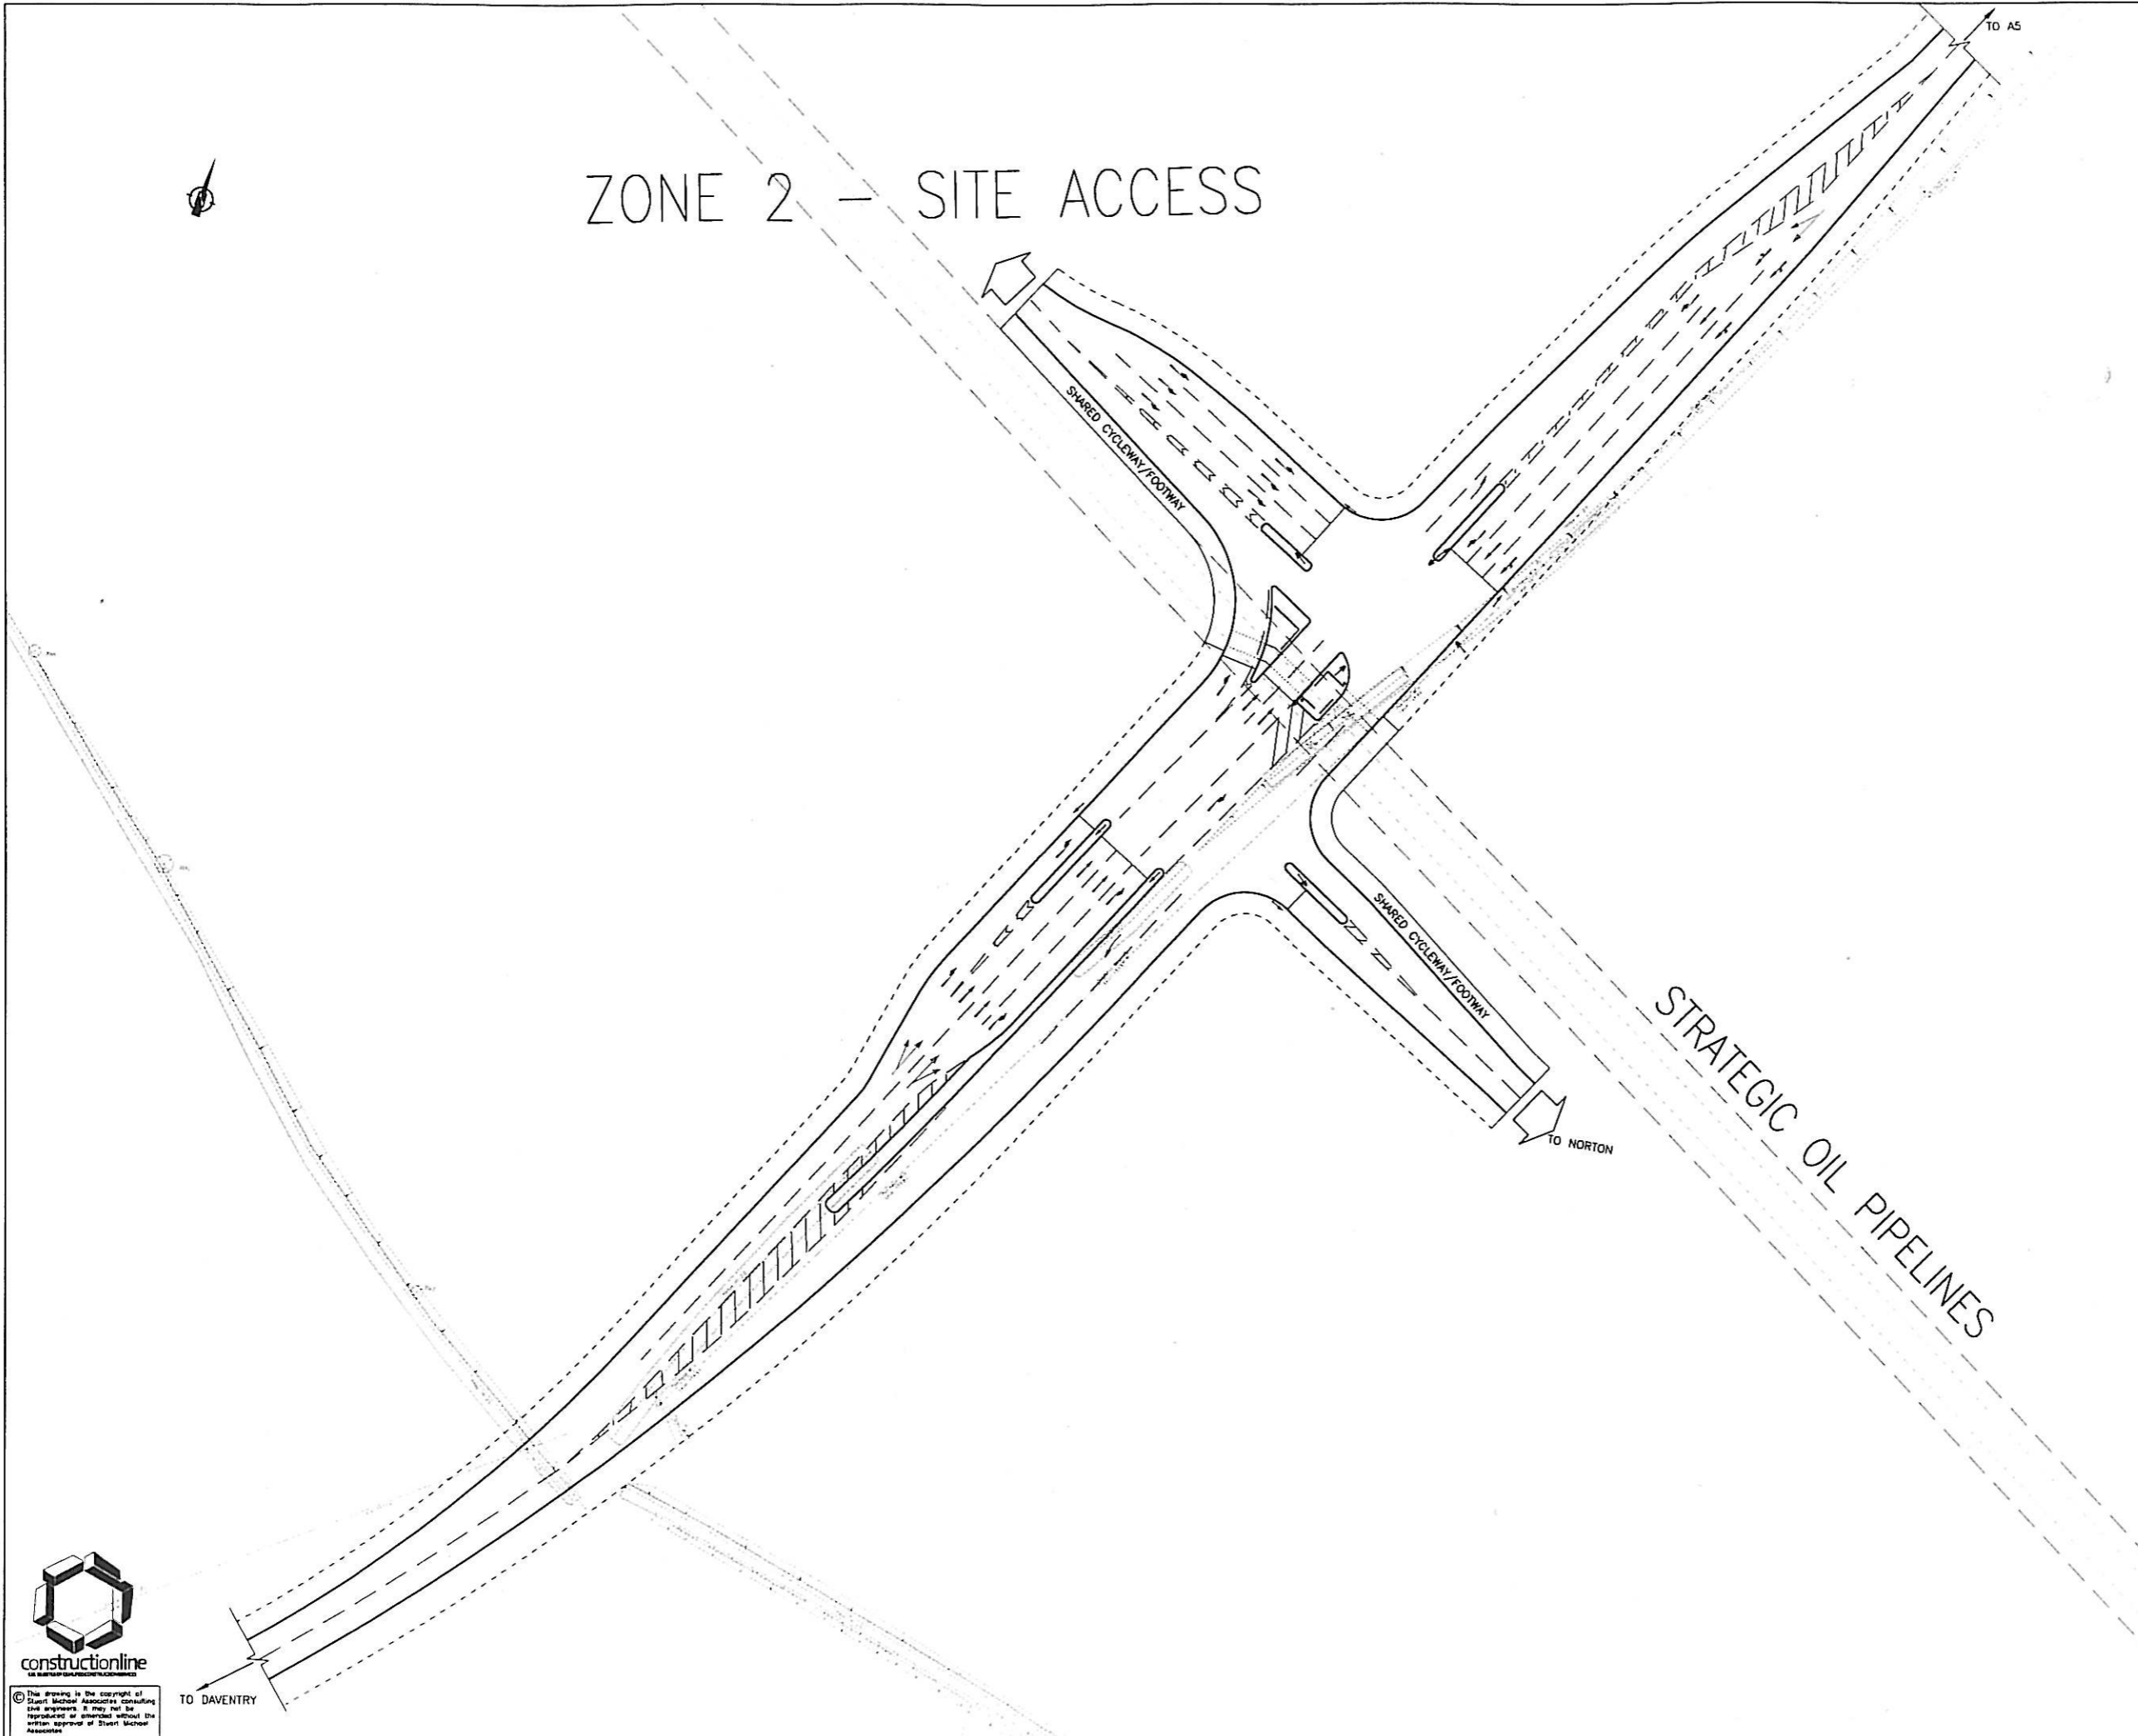

ZONE 2 - SITE ACCESS



NOTES:
 1. REPRODUCED FROM ORDINANCE SURVEY MAPPING WITH THE PERMISSION OF THE CONTROLLER OF HMSO UNDER LICENSE AL 545015 © CROWN COPYRIGHT
 2. ALL DETAILS SUBJECT TO SURVEY AND TO BE APPROVED BY NORTHAMPTONSHIRE COUNTY COUNCIL

REFERENCE DRAWINGS
 DRAWING 2006.1075.050 - SCALE 1:5000
 DRAWING 2006.1075.051 - SCALE 1:2500
 DRAWING 2006.1075.053 - SCALE 1:500
 DRAWING 2006.1075.054 - SCALE 1:500
 DRAWING 2006.1075.055 - SCALE 1:500
 DRAWING 2006.1075.056 - SCALE 1:500

NO.	DATE	BY	DATE
 STUART MICHAEL ASSOCIATES CONSULTING ENGINEERS Stuart Michael Associates Ltd Colmore House, Colmore Square, Tringham, Berkshire RG19 2JF T: 01635 867711 W: www.stuartmichael.co.uk F: 01635 867713 W: www.stuartmichael.co.uk			
PROPOSED DEVELOPMENT AT CHURCH FIELDS, LONG BUCKBY ROAD, DAVENTRY			
PROPOSED ACCESS ARRANGEMENTS JUNCTION 2			
 Croudace homes			
NTS			
DATE	BY	CHECKED	
MAY 06	JGP	SMA	
OF		2006.1075.054	



© The drawing is the copyright of Stuart Michael Associates consulting the engineers. It may not be reproduced or amended without the written approval of Stuart Michael Associates