 
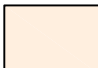
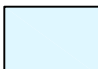

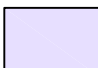

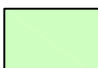
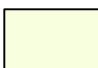



- KEY:**
-  Unknown Land Ownership
 -  HCA Land Ownership
 -  WNDL Land Ownership
 -  Avon Land Ownership
 -  Wimpey/Persimmon Land Ownership
 -  Merchants Development Sites Land Ownership
 -  Network Rail Land Ownership
 -  Adopted Highway at Bedford Road Junction
 -  NBC Land Ownership

Rev	By	Chkd	Apprvd	Date	Description

Client



Halcrow Group Limited
 Lyndon House 62 Hagley Road Edgbaston Birmingham B16 8PE
 Tel +44 (0)121 4562345 Fax +44 (0)121 456 1569
 www.halcrow.com



Project **NUNN MILLS ROAD
 COMPULSORY PURCHASE
 ORDER 2010**

Drawing **PLAN 2
 LAND OWNERSHIP
 PLAN**

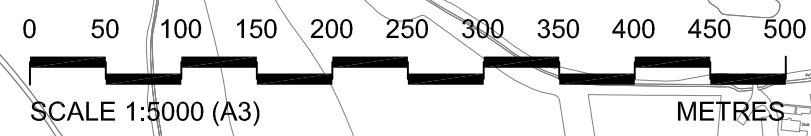
Drawn by: DPN Date: 16.09.10

Checked by: BS Date: 16.09.10

Approved by: BS Date: 16.09.10

Drawing No. **TH/WNDL/002/P18** Revision

Drawing Scale: 1:5000 at A3



Drawing file path & name:
 Xrefencing file path:
 User and Plot Date