

- KEY:**
- Unknown Land Ownership
 - HCA Land Ownership
 - WNDL Land Ownership
 - Avon Land Ownership
 - Wimpey/Persimmon Land Ownership
 - Bisney Oriental Ltd Land Ownership
 - Network Rail Land Ownership
 - Adopted Highway at Bedford Road Junction
 - NBC Land Ownership

Rev	By	Chk	Appr	Date	Description
A	DPN	BS	BS	16.09.10	Avon H200 amended



Halcrow Group Limited
 Lyndon House, 62 Hagley Road, Edgbaston, Birmingham B16 8PE
 Tel +44 (0)121 4562345 Fax +44 (0)121 456 1569
 www.halcrow.com




Project: **NUNN MILLS ROAD
 COMPULSORY PURCHASE
 ORDER 2011**

Drawing: **PLAN 2
 LAND OWNERSHIP
 PLAN**

Drawn by: DPN Date: 16.09.10
 Checked by: BS Date: 16.09.10
 Approved by: BS Date: 16.09.10

Drawing No. **TH/WNDL/002/P18** Revision **A**

Drawing Scale: 1:5000 at A3

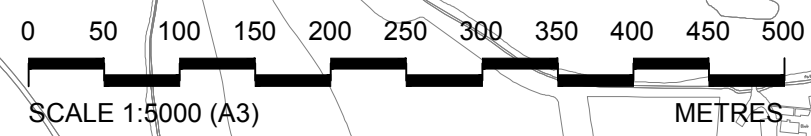

Drawing No. path & name
 Reference file path
 User and Plot Date