

**KEY:**

- Unknown Land Ownership
- HCA Land Ownership
- WNDL Land Ownership
- Avon Land Ownership
- Wimpey/Persimmon Land Ownership
- Bisney Oriental Ltd Land Ownership
- Network Rail Land Ownership
- Adopted Highway at Bedford Road Junction
- NBC Land Ownership

Rev	By	Chk	Appr	Date	Description



Halcrow Group Limited  
 Lyndon House, 62 Hagley Road, Edgbaston, Birmingham B16 8PE  
 Tel: +44 (0)121 4562345 Fax: +44 (0)121 456 1569  
 www.halcrow.com




Project  
**(AVON NUNN MILLS, NORTHAMPTON)  
 COMPULSORY PURCHASE  
 ORDER 2012**

Drawing  
**ANNEX ONE  
 LAND OWNERSHIP  
 PLAN**

Drawn by: DPN	Date: 16.09.10
Checked by: BS	Date: 16.09.10
Approved by: BS	Date: 16.09.10

Drawing No. <b>TH/WNDL/002/P18</b>	Revision <b>A</b>
------------------------------------	-------------------

Drawing Scale: 1:5000 at A3

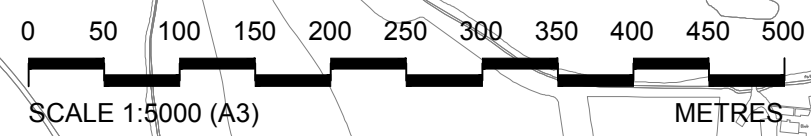

Drawing No. path & name  
 Reference file path  
 User and Plot Date